



City of Richmond

August 13, 2010

File:

Business & Financial Services Department

Finance Division

Telephone: 604-276-4218

Fax: 604-276-4162

Attention: To All Proponents

Dear Sir/Madame:

Re: 4011P Request for Proposal Design, Supply & Construct a Climbing Wall at the Richmond Speed Skating Oval - Addendum 3

This Addendum includes items of clarification, forms part of the Contract Documents and shall be read, interpreted and coordinated with all other parts. Please review and consider the following information in the preparation of your proposal:

Q1. Is it a must the project to be completed 31.12.2010 - I believe this terms are almost impossible. You have requested Real Rock looking wall - this means fibreglass panels. There is technological time to produce this panels and to make them strong and safe for the public. Also my experience shows that a production will not start before 01.10.20010 even if you choose the company in a week. Also by law a local engineer should sign all the documents so this takes time also. Is it possible to fulfill an offer with later day of completing the project or not?

A1. Once the job is awarded, our hope that the successful proponent has an efficient time plan where the project will not incur any delays due transport, available materials, construction, assembly and labour issues.

Q2. Is it possible to send me some dimension of the place including all doors etc. This will help us to prepare a good quality design .

A2. Please contact Amy Livingston at alivingston2@richmond.ca with a copy to purchasing@richmond.ca for drawings of the space.

Q3. Is it possible to visit the site and take photographs?

A3. Yes, please contact the following to arrange for a time. Please note, this is not an escorted site visit, questions will NOT be addressed, nor any additional information provided.

Gerry De Cicco, Senior Manager

Richmond Olympic Oval



T: 778 296 1439

E: gdecicco@richmondoval.ca

Yours truly,

A handwritten signature in black ink, appearing to read "Sumita Dosanjh". The signature is written in a cursive style with a large, circular flourish at the end.

Sumita Dosanjh
Buyer II - Contracting Specialist

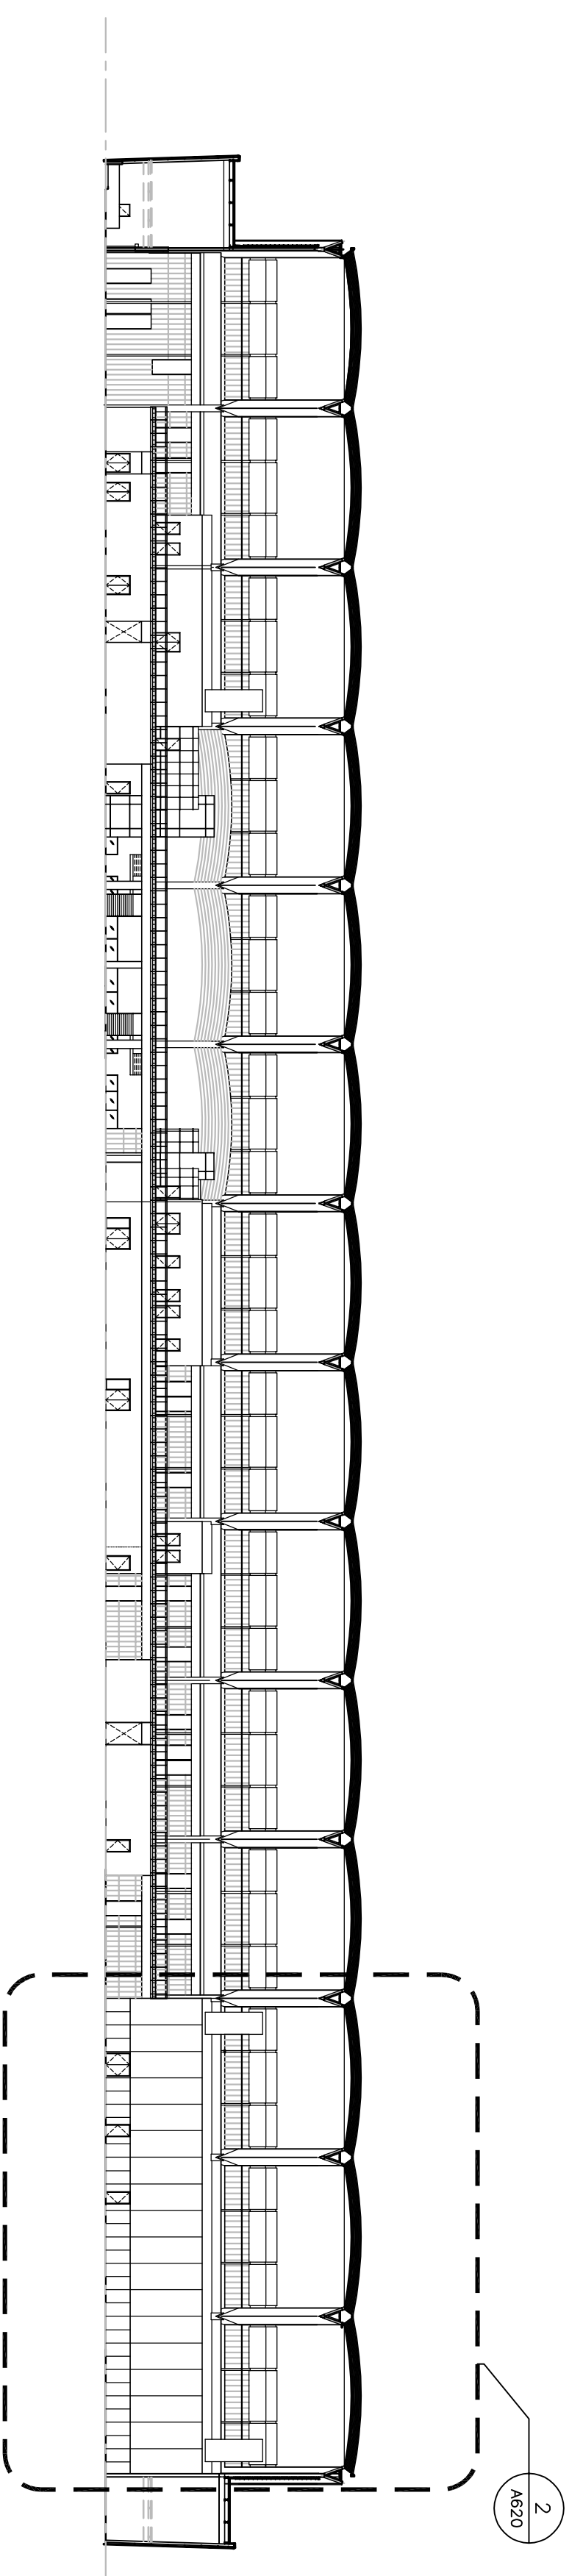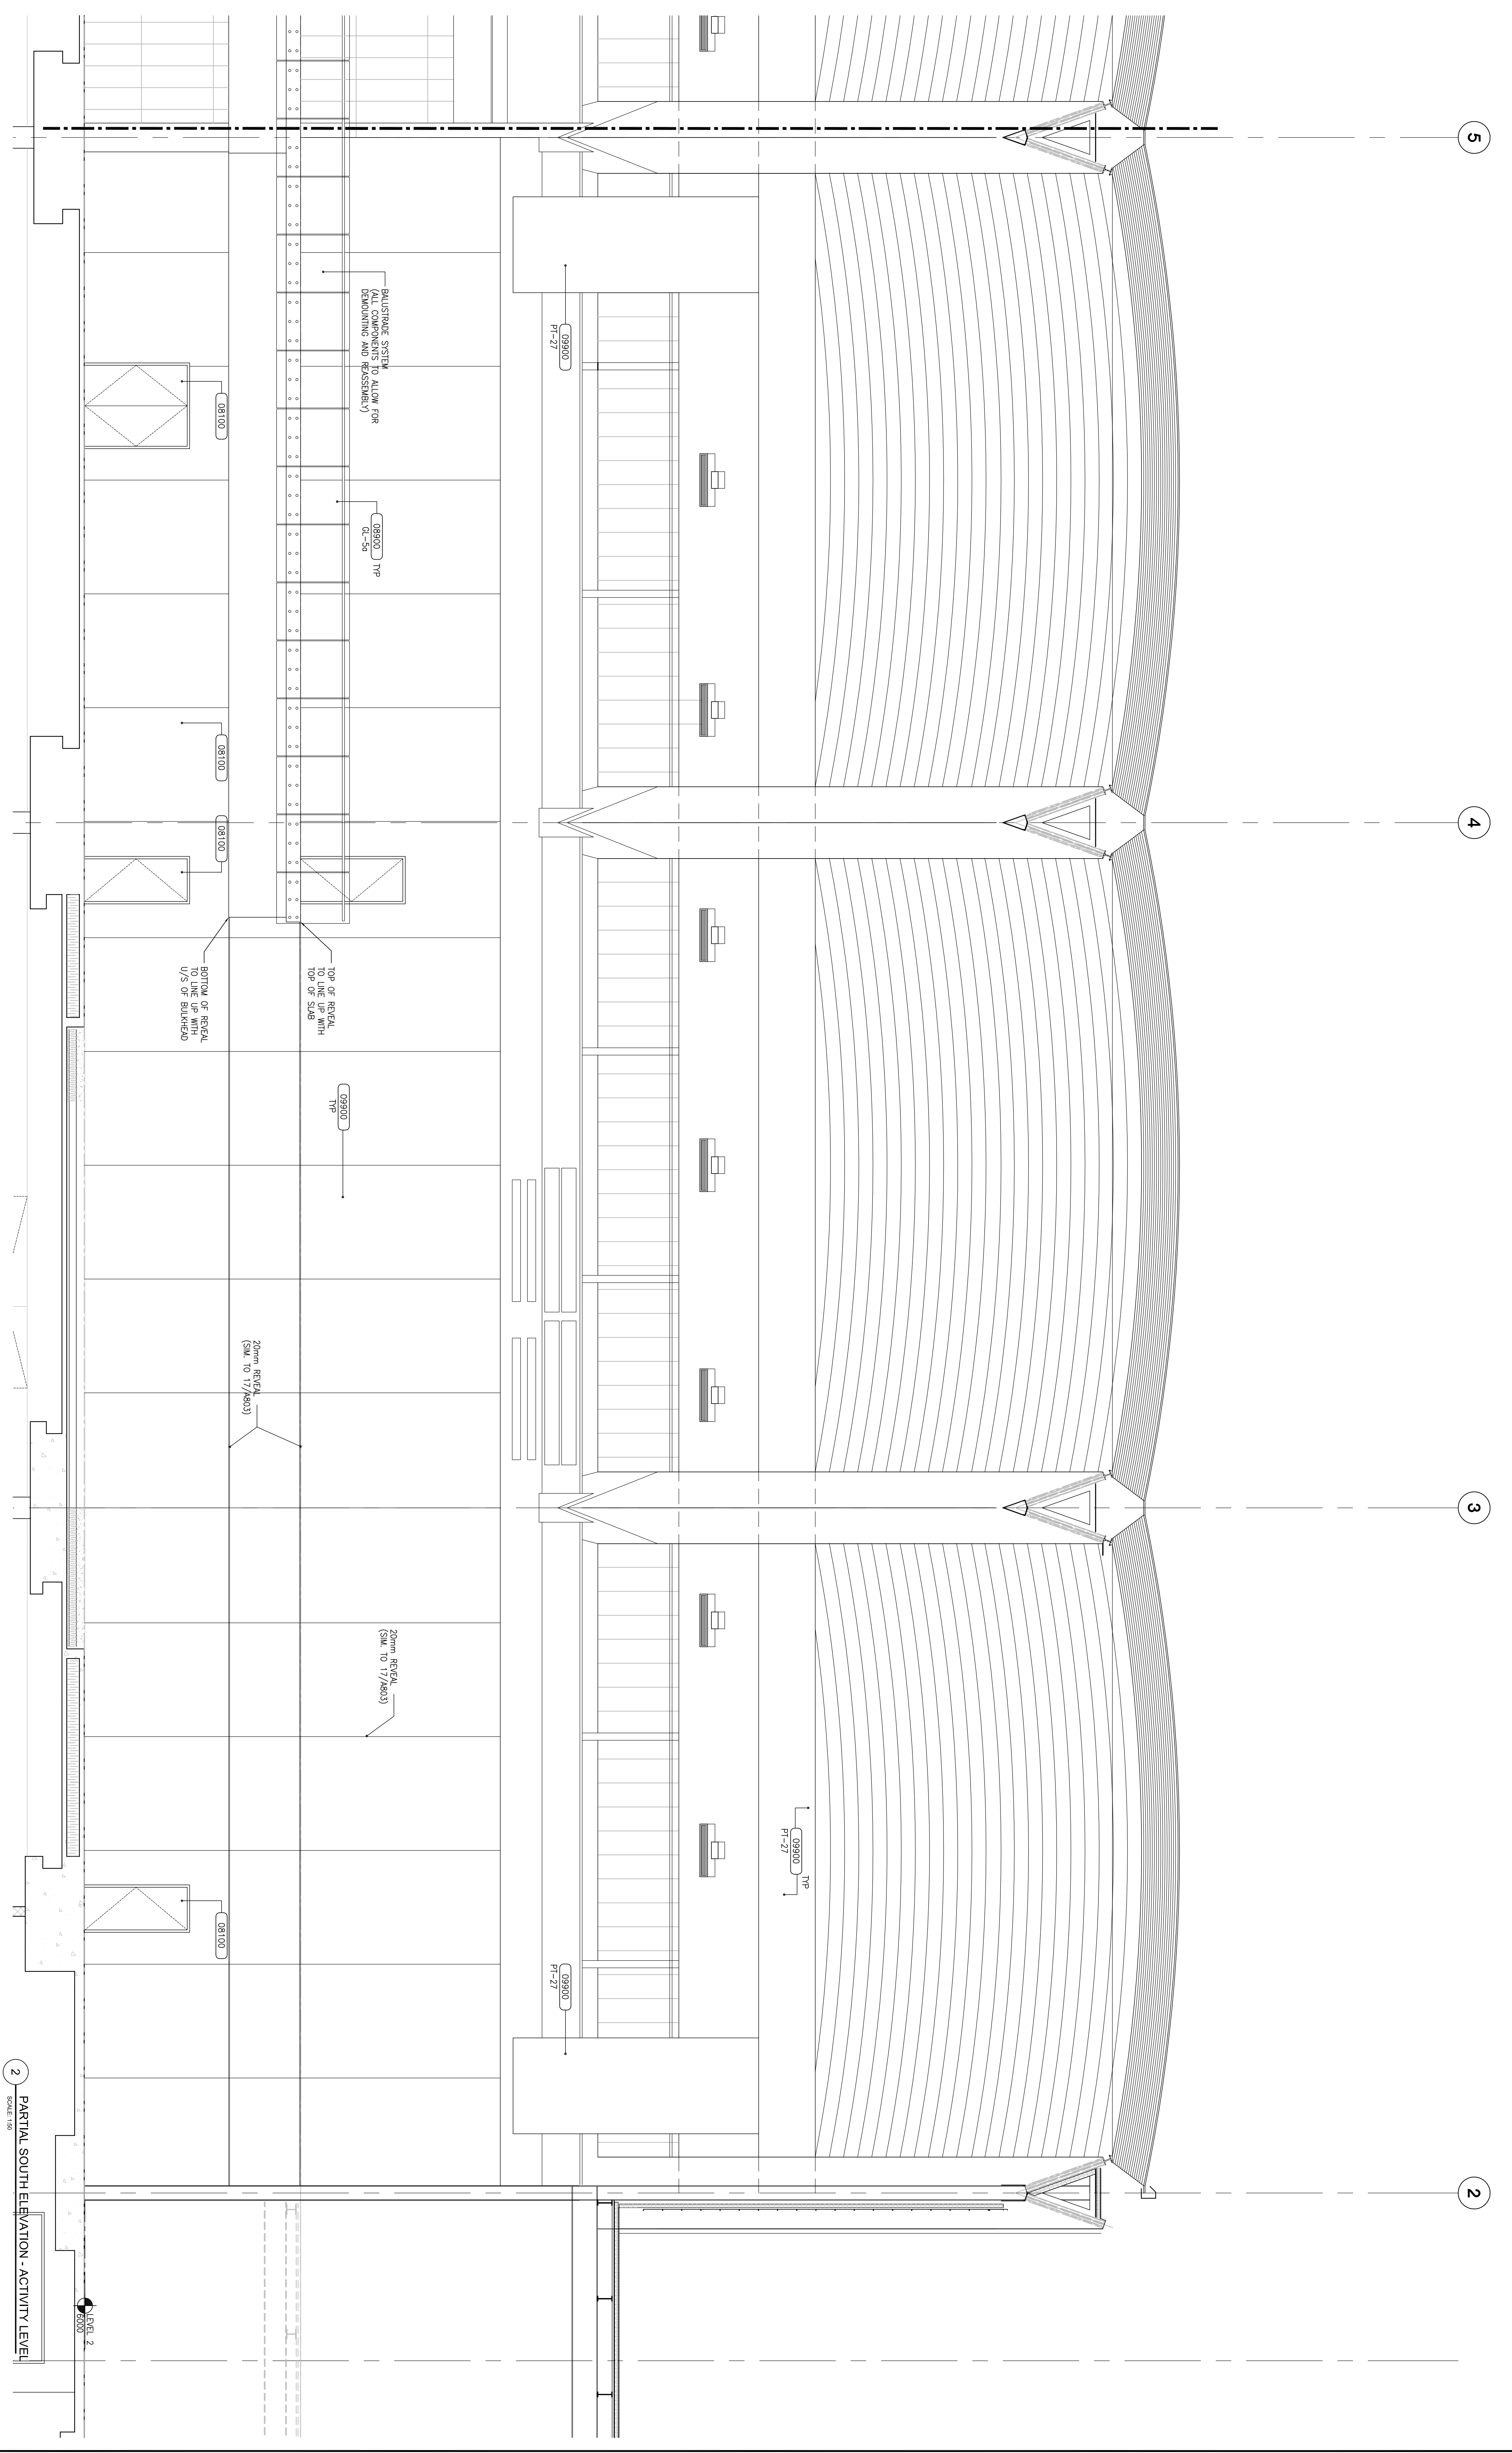

RICHMOND
Richmond
Olympic Oval

CANNONDESIGN
Cannon Design Architecture Inc.

1500 West Georgia Street, Suite 710
Vancouver, BC V6E 2E9
Tel: 604.688.5719 F: 604.688.5722
Fax: 604.688.5330
Boston • New York • Baltimore • Washington DC • Los Angeles
St. Louis • Vancouver • Victoria • Seattle • San Francisco • San Diego

DEL CANI
Metrotower 1, Suite 2300 Kingsway
Burnaby, BC V5H 4G2
604.736.5330
Fat + Egg Structural Engineers
1881 West 5th Avenue
Vancouver, BC V6J 1G1
604.731.7412

Gleason Simpson Group
1851 West 5th Avenue
Vancouver, BC V6J 1N5
604.734.8822

Hobson Baker Boniface Haden
405-611 Alexander Street
Vancouver, BC V6A 1E1
604.251.1199

LMOG Building Code Consultants Ltd
400 - 780 BERRY STREET
VANCOUVER, BC V6B 5N1
604.682.7149


Phillip Ferguson Smithenberg
2327 West Street
Vancouver, BC, V6K 3H1
604.736.5188

Smacco Consulting
1100 - 111 Dunsmuir Street
Vancouver, BC, V6B 6A3
604.686.6100


Stirling Engineering Ltd.
79A - 5025 72th Street SE
Burnaby, BC V5H 5K1
403.282.2333

Rev	Description	Date
01	ISSUED FOR BIDDING	NOV. 18, 2008
02	ISSUED FOR BIDDING	NOV. 18, 2008
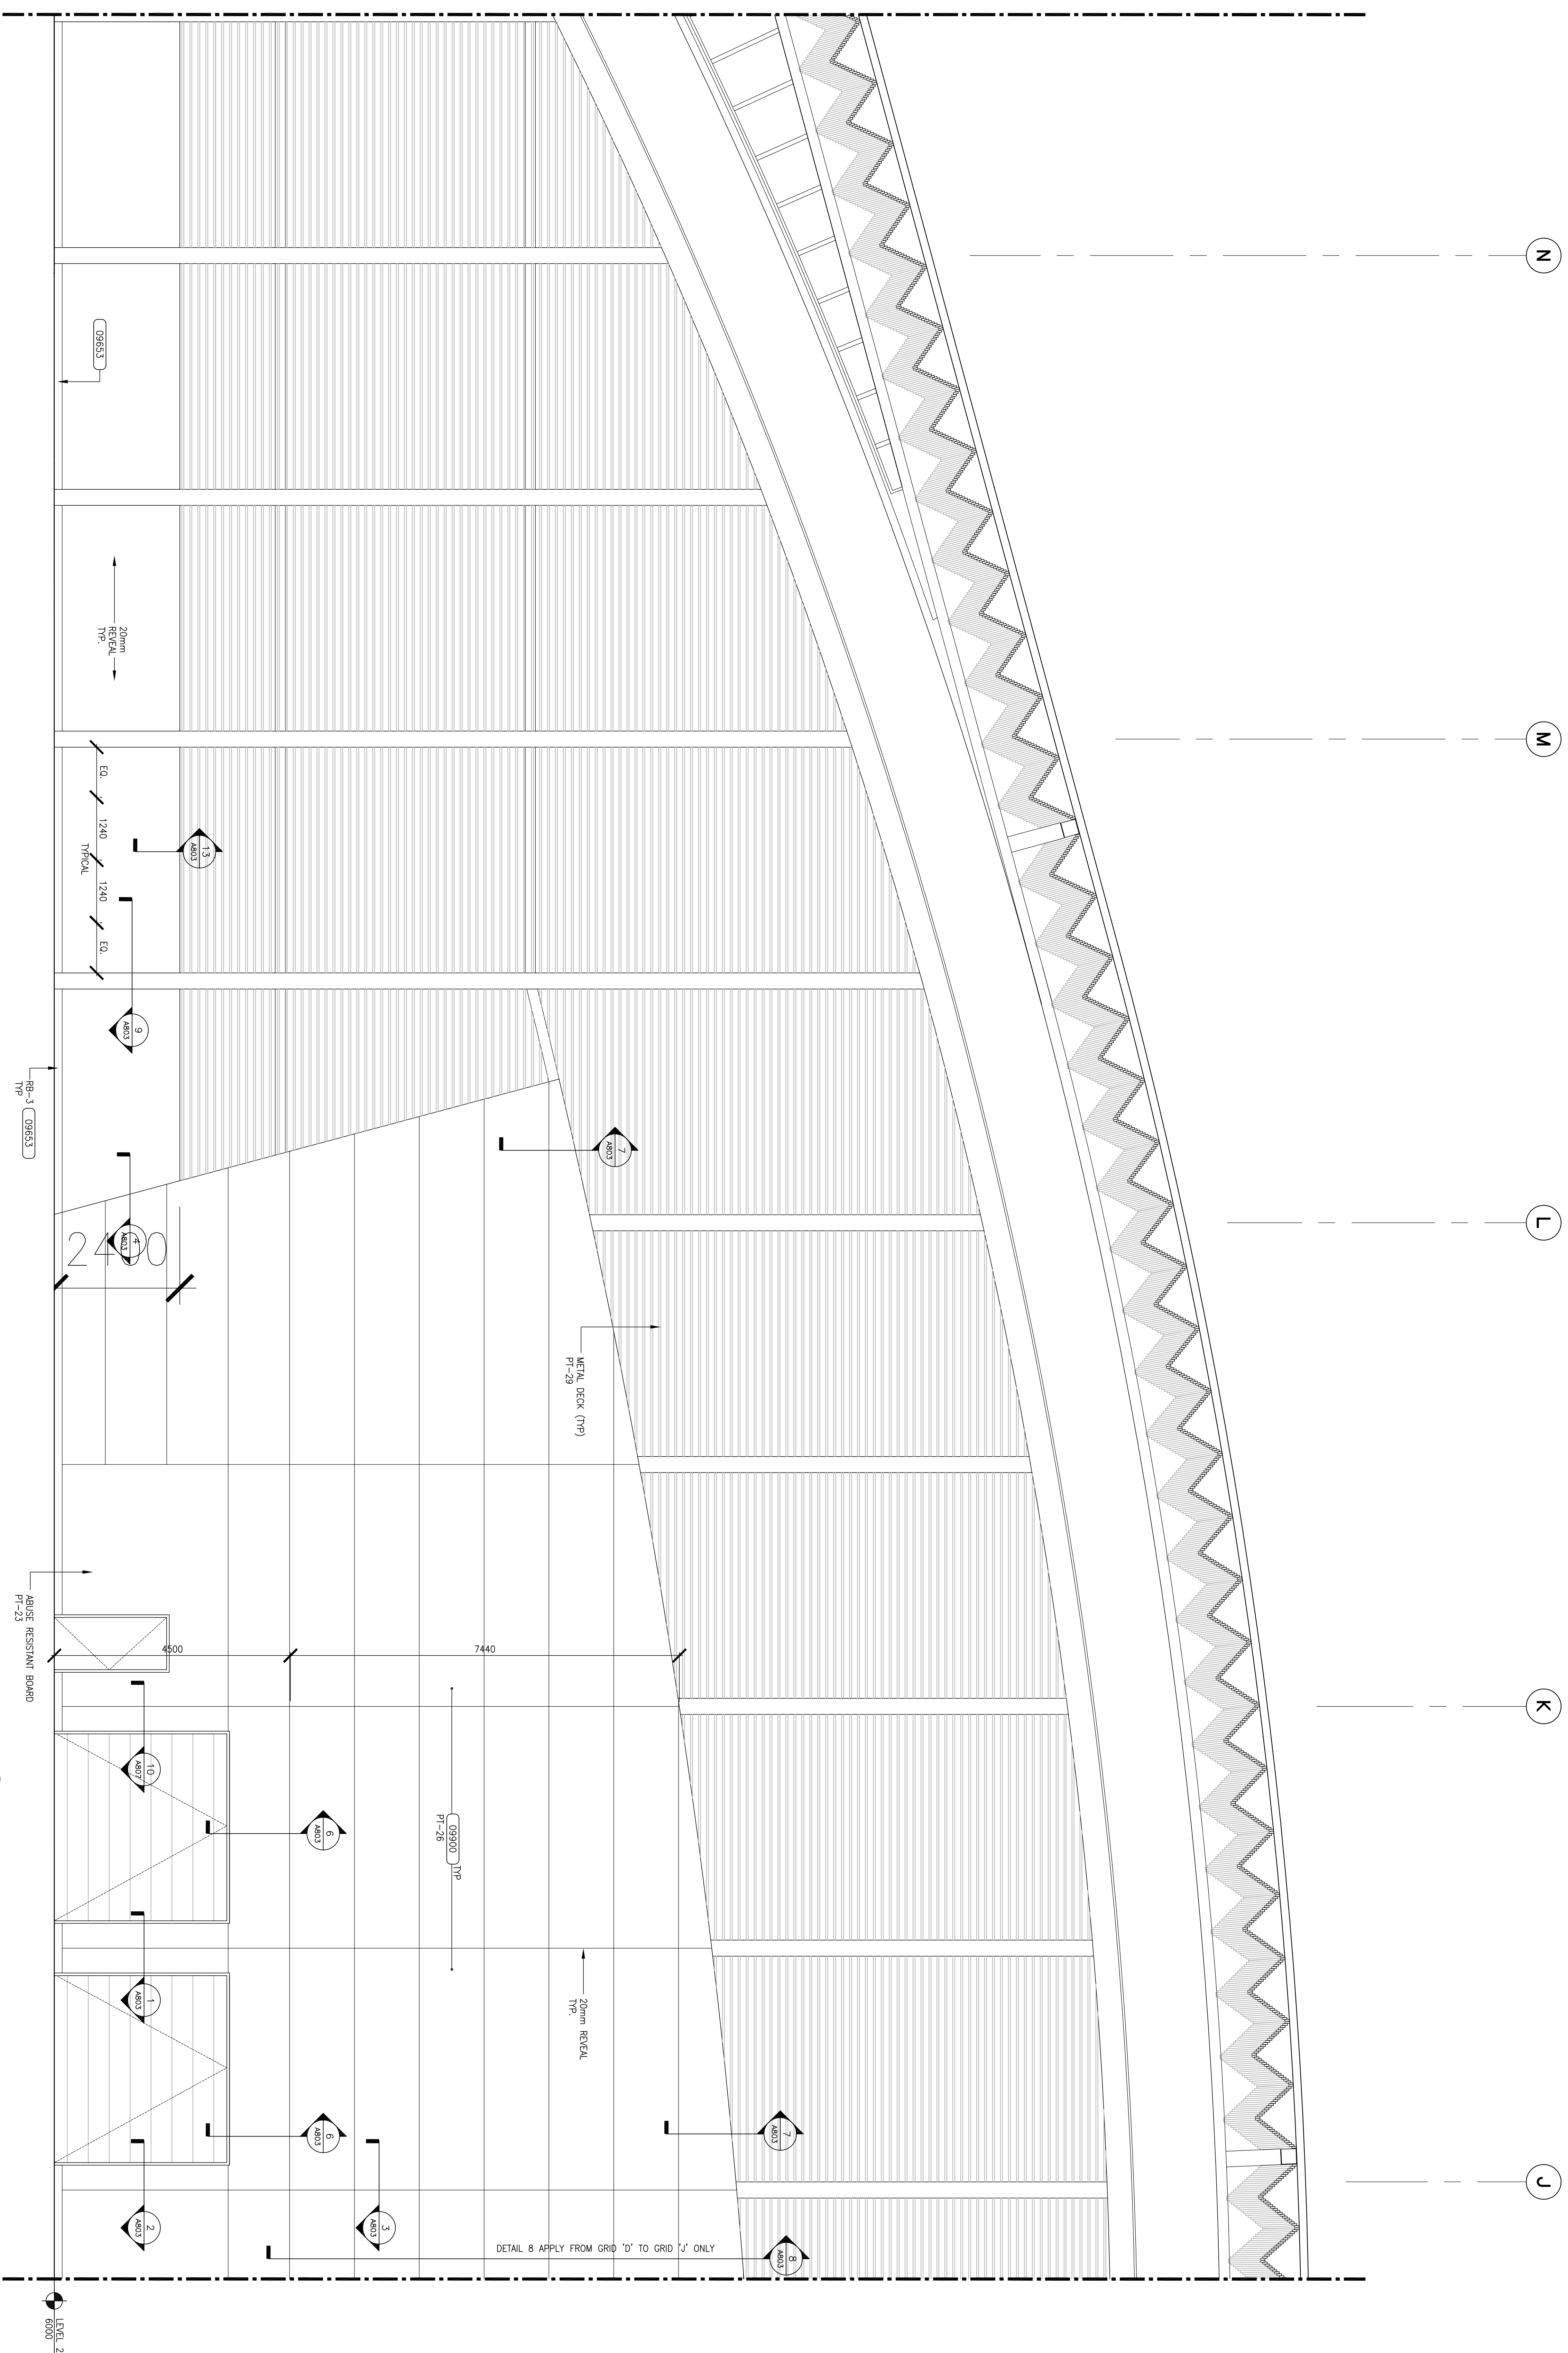

2 PARTIAL EAST ELEVATION - ACTIVITY LEVEL
SCALE: 1/8"

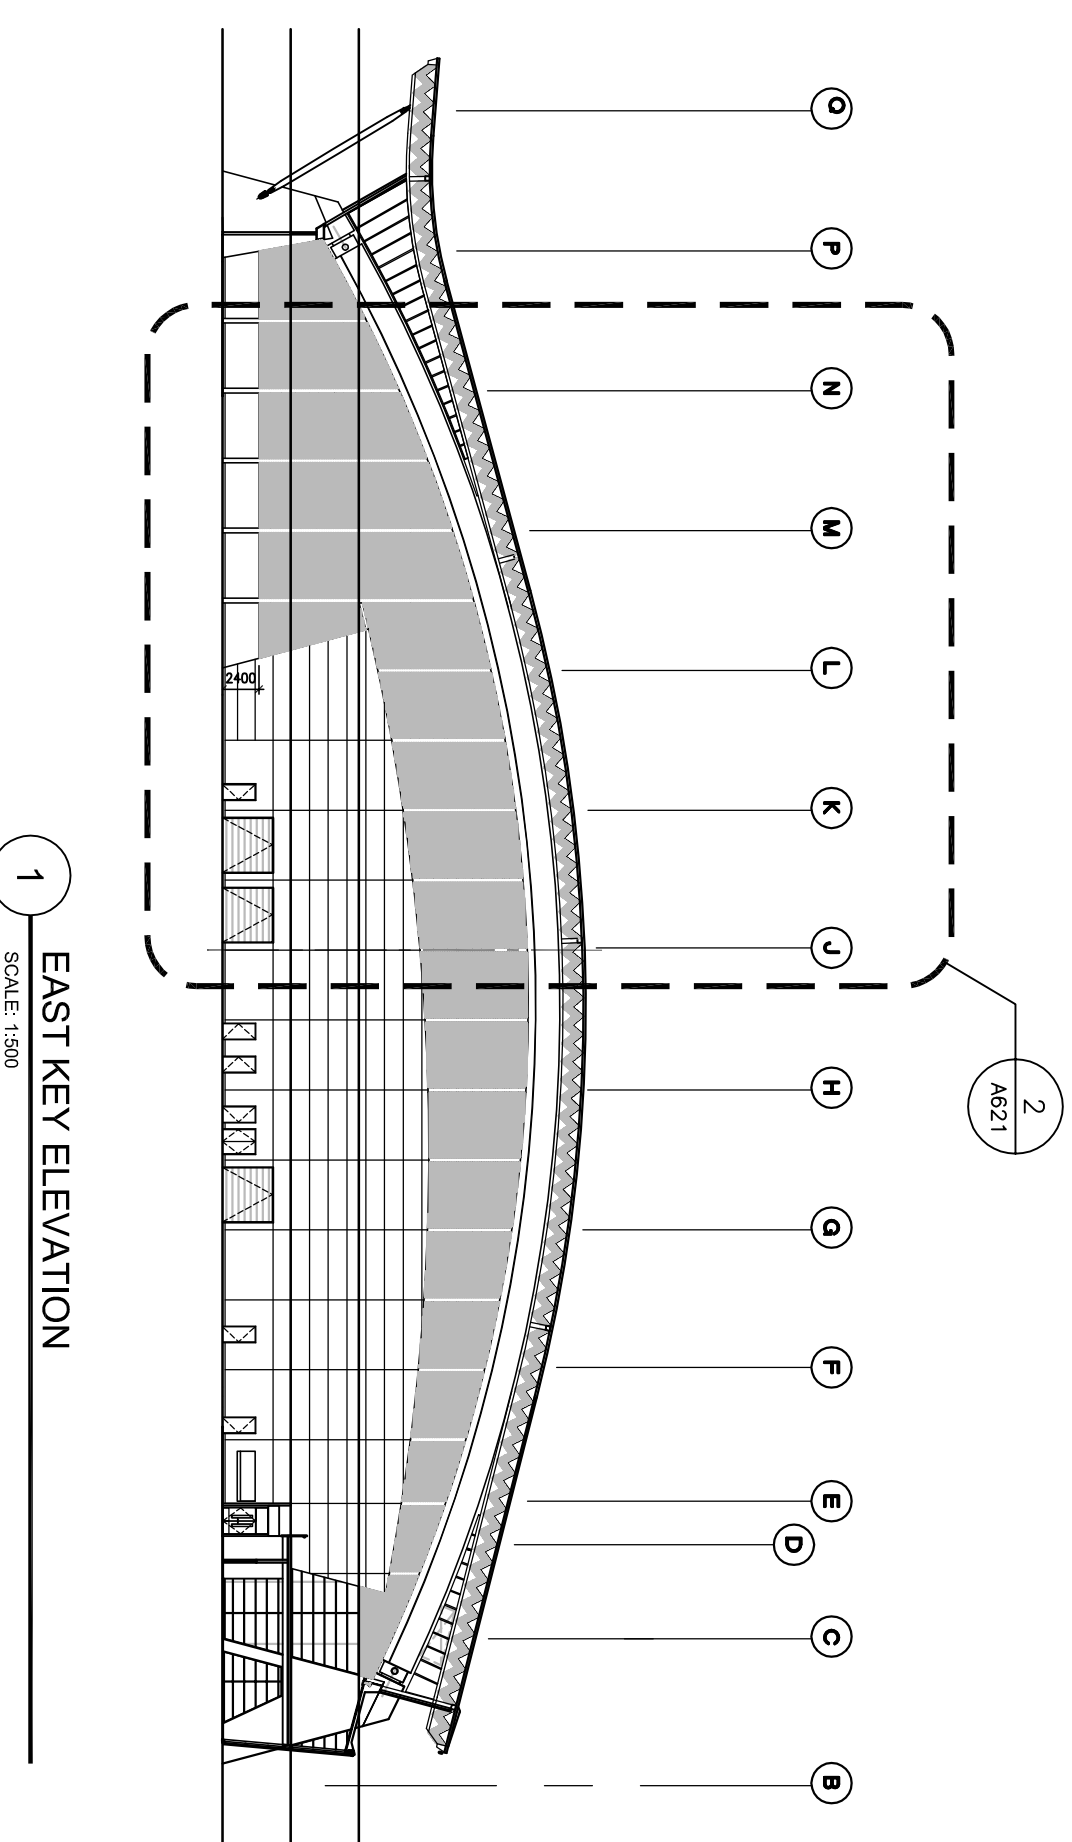

1 EAST KEY ELEVATION
SCALE: 1/8"

RICHMOND
Richmond
Olympic Oval

CANNONDESIGN
Cannon Design Architecture Inc.

1500 West Georgia Street, Suite 710
Vancouver, BC, V6G 1Y6
Canada
Tel: 604.688.5719 F: 604.688.5702
Fax: 604.688.5338
Boston • New York • Baltimore • Washington DC • Los Angeles
St. Louis • Vancouver • Victoria • San Francisco • Los Angeles

DEL CANI
Metrotower 1, Suite 2300 Kingway
Burnaby, BC, V3H 4K2
604.293.5338

Fat + Egg Structural Engineers
1000 West Broadway
Vancouver, BC, V6J 1G1
604.731.7412

Gibson Simpson Group
1851 West 5th Avenue
Vancouver, BC, V6J 1N5
604.734.8822

Holston Baker Boniface Haden
405-611 Alexander Street
Vancouver, BC, V6A 1E1
604.251.1199

LMDO Building Code Consultants Ltd
400 - 780 BERRY STREET
VANCOUVER, BC, V6C 2M1
604.682.7148

Phillip Ferguson Smithenberg
2327 West Street
Vancouver, BC, V6K 3H1
604.736.5188

Stimac Consulting
1100 - 111 Dunsmuir Street
Vancouver, BC, V6B 6A3
604.686.6100

Stirling Engineering Ltd.
19A - 5025 12th Street SE
VANCOUVER, BC, V6A 4N1
604.262.2333

No.	Description	Date
01	ISSUED FOR BIDDING	NOV 18 2008
02	ISSUED FOR CONSTRUCTION	FEB 18 2009
03	ISSUED FOR BIDDING UPGRADE	DEC 18 2008
04	RE-ISSUED FOR TENDER	NOV 18 2008
05	RE-ISSUED FOR TENDER	OCT 28 2008
06	ISSUED FOR BIDDING REPAIR	SEP 22 2008
07	ISSUED FOR TENDER	SEP 22 2008
08	ISSUED FOR BIDDING UPGRADE	NOV 18 2008
09	ISSUED FOR BIDDING UPGRADE	NOV 18 2008

INTERIOR ELEVATIONS

Drawn By: ED
Checked By: CJP
Project No.: 1640.00
Scale: 1/8"
Drawing No.: **A621**
Date: DEC 18 2008