



City of Richmond

August 17, 2010
File: 02-0775-50-4011/Vol 01

Business & Financial Services Department
Finance Division
Telephone: 604-276-4218
Fax: 604-276-4162

Attention: To All Proponents

Dear Sir/Madame:

Re: Request for Proposal 4011P – Design, Supply and Construct a Climbing Wall for the Richmond Olympic Oval – Addendum Four

This Addendum includes items of clarification, forms part of the Contract Documents and shall be read, interpreted and coordinated with all other parts. Please review and consider the following information in the preparation of your Proposals:

Please find attached a floor plan of the activity level of the Oval. The southwest corner is the location of the climbing wall requested by this Request For Proposal.


Yours truly,

A handwritten signature in black ink, appearing to be "SD" or similar initials, written over a large, stylized flourish.

FOR:

Sumita Dosanjh
Buyer II - Contracting Specialist

SD:kg

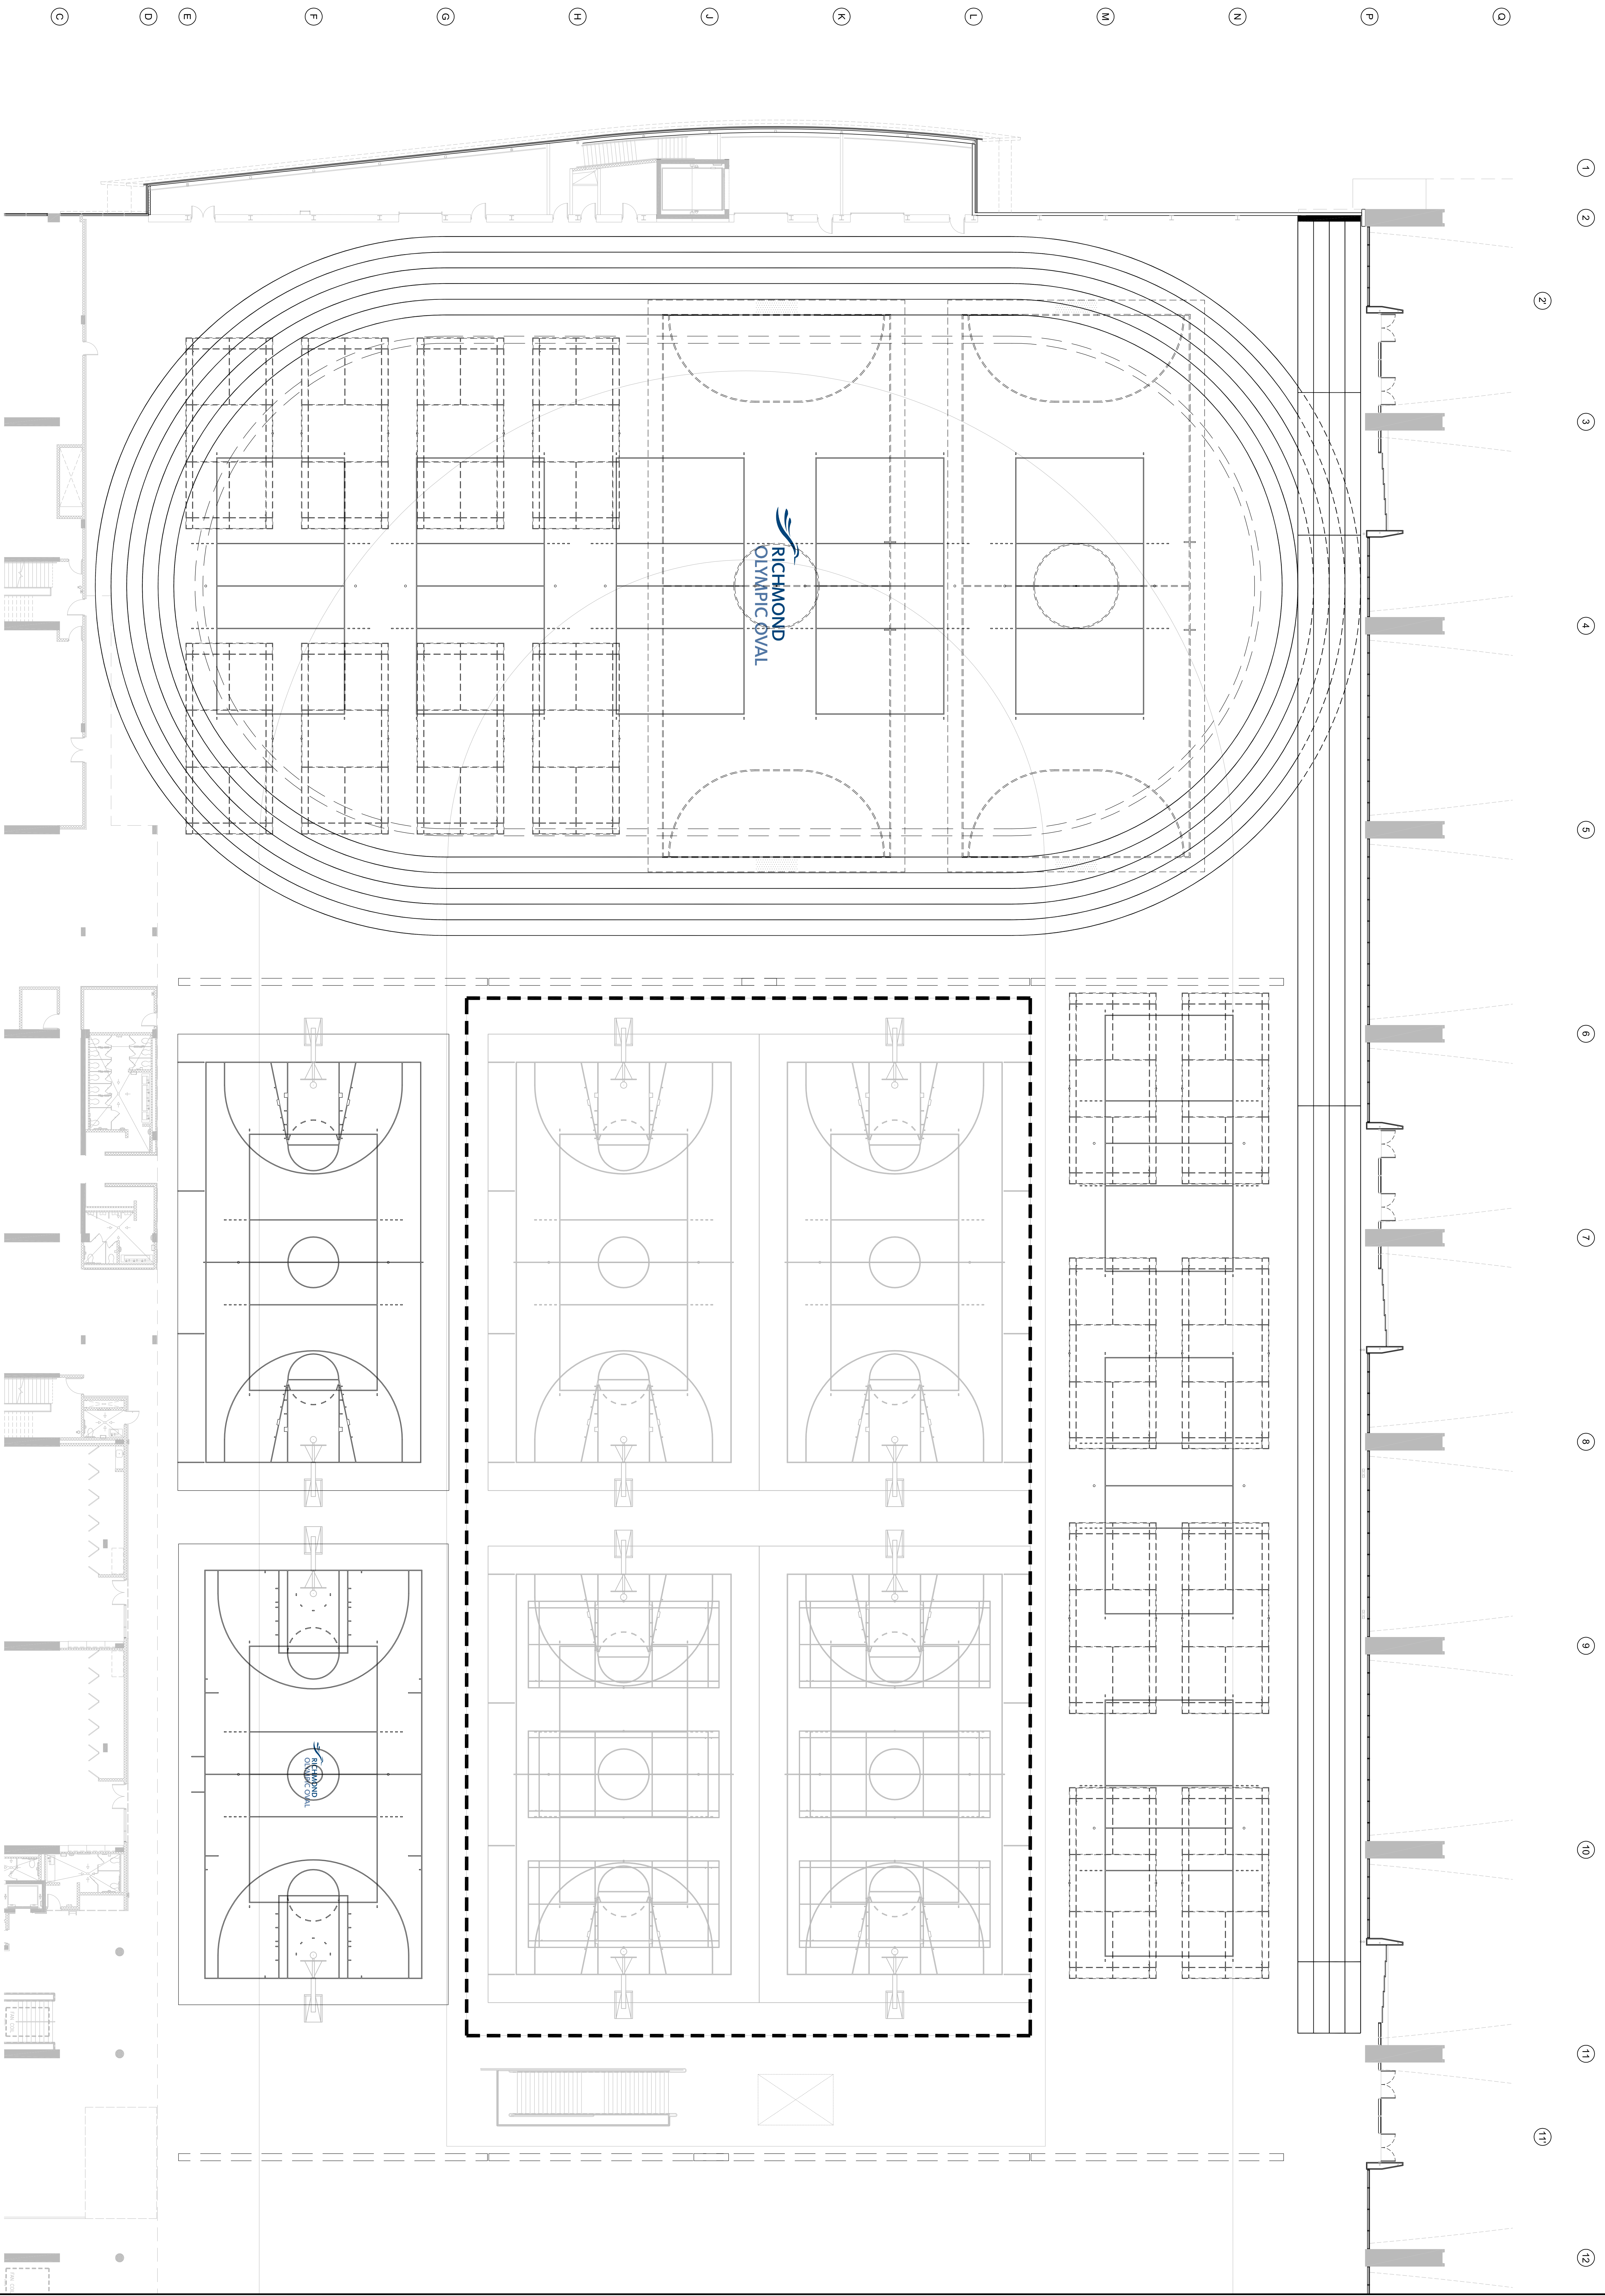

1 SPORTS LINE LAYOUT
SCALE: 1/160
REF: -

RICHMOND
Richmond
Olympic Oval

LEGACY
CONVERSION PHASE

CANNONDESIGN
Cannon Design Architecture Inc.

1500 West Georgia Street, Suite 700
Vancouver, BC V6E 2E9
Canada
Tel: 604.682.5719 F: 604.682.5702
Boston • New York • Baltimore • Washington DC • Los Angeles
St. Louis • Vancouver • Victoria • San Francisco • Los Angeles

Glenn Simpson Group
601 West 5th Avenue
Vancouver, BC V6B 1K5
604.734.8822
LJMC Building Code Consultants Ltd
400 - 760 Brent Street
Vancouver BC, V6B 2M1
604.682.7148
Stantec Consulting
1100 - 111 Durandal Street
Vancouver BC V6B 6A3
604.682.8109

Rev	Description	Date
1	Issue for Review	Jan 28, 2010
2	Issue for Review	Jan 28, 2010
3	Issue for Review	Jan 28, 2010
4	Issue for Review	Jan 28, 2010
5	Issue for Review	Jan 28, 2010

Legend

- Legend Conversion based on Review Jan 28, 2010
- Legend Conversion based on Review Jan 28, 2010
LEVEL 2
COURT LAYOUTS

Drawn By: JLP
Checked By: JLP
Project No.: 454410
Sheet No.: S2001

A203