


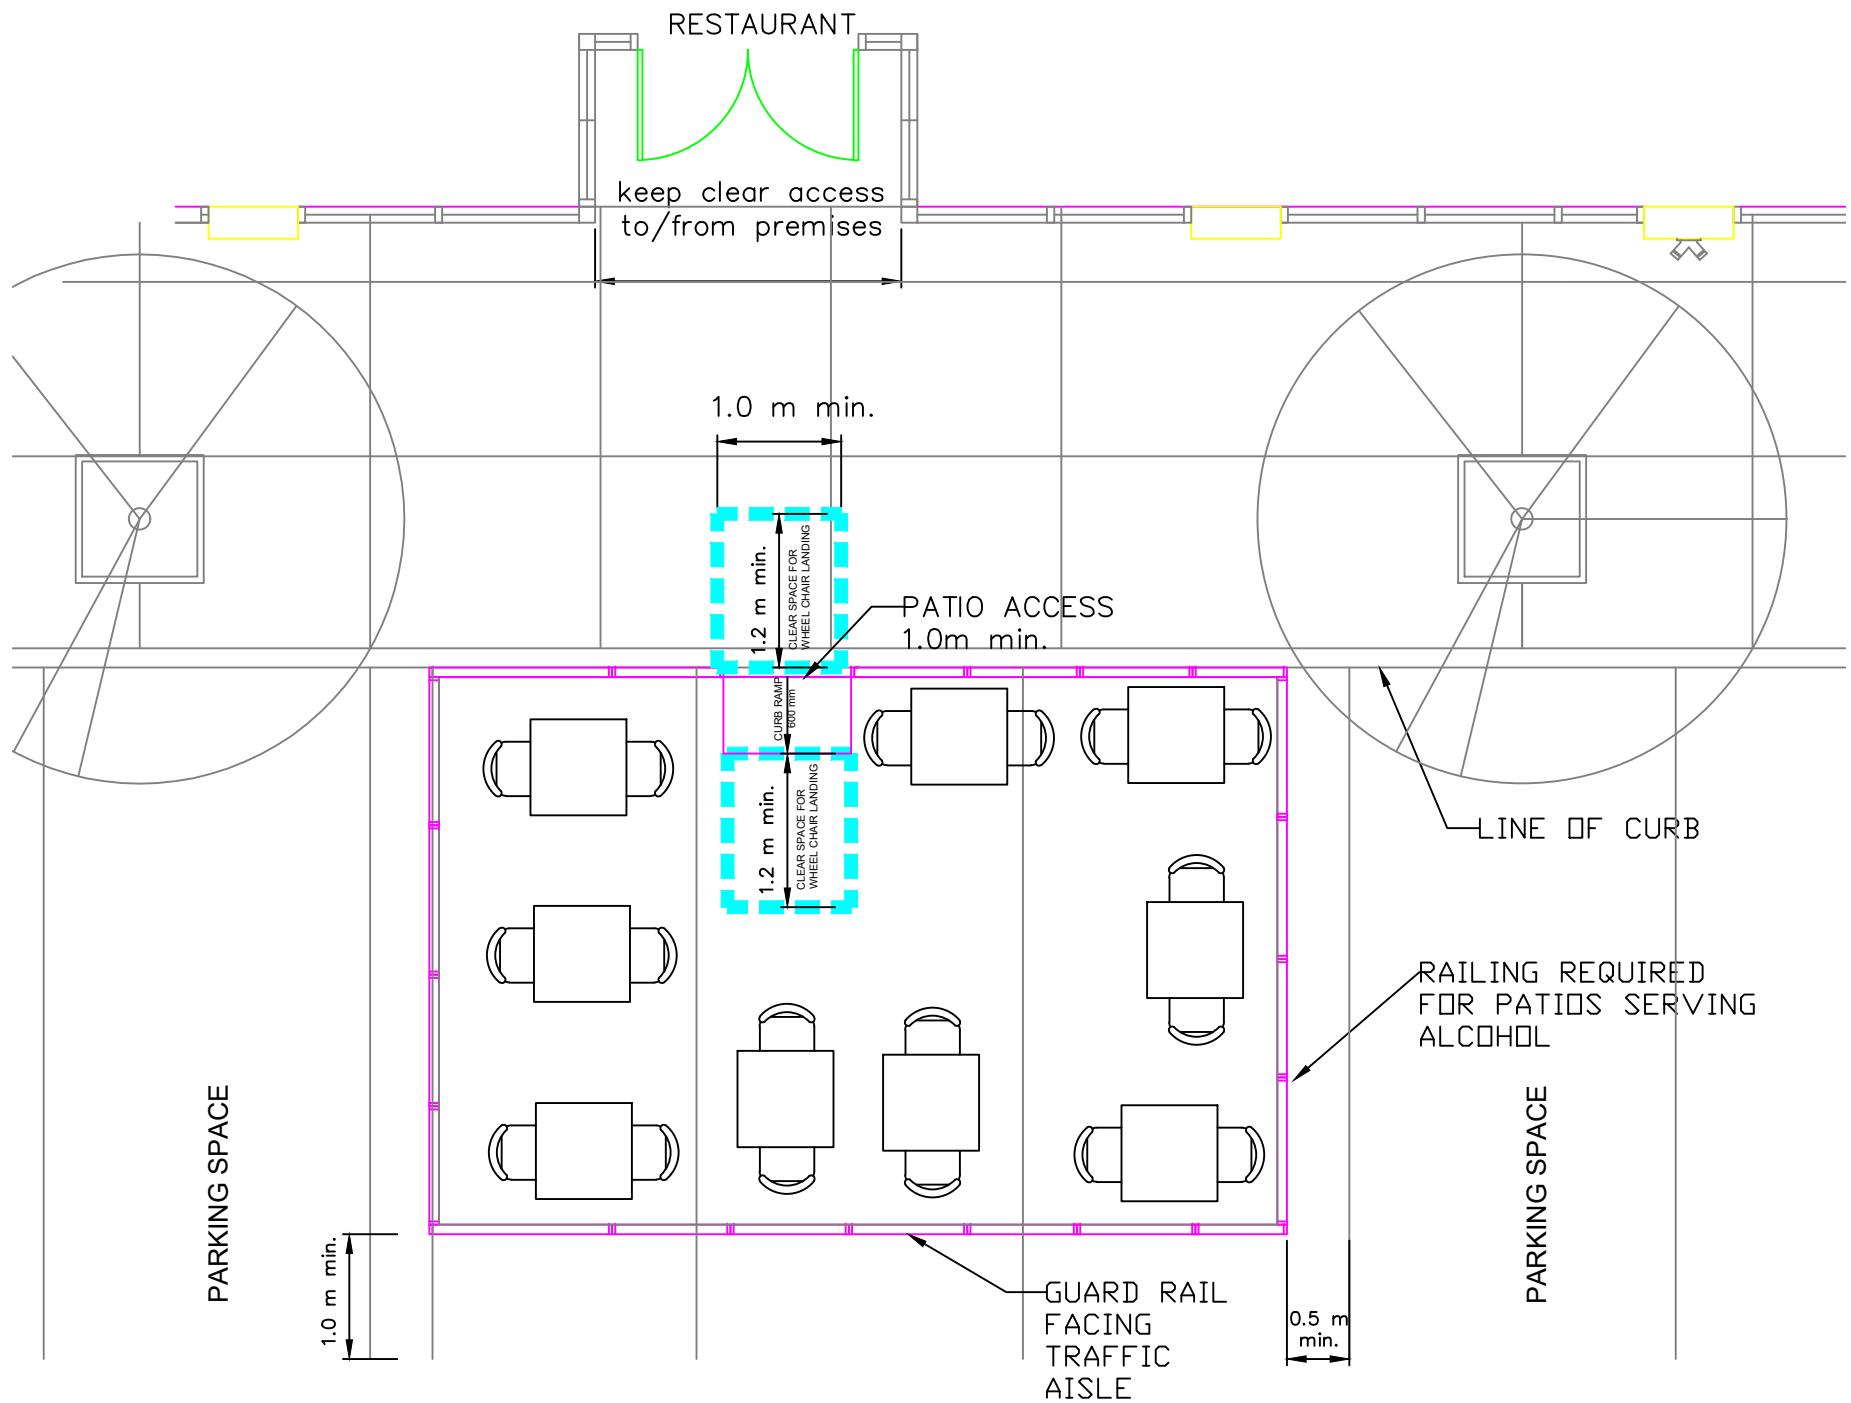

EXAMPLE 6
PATIO DEVELOPED ON PRIVATE PARKING AREA